



EWB BLOCK 2 LVL BASEMENT + STILT + 3 FLOOR




EWS SITE PLAN SCALE 1:250

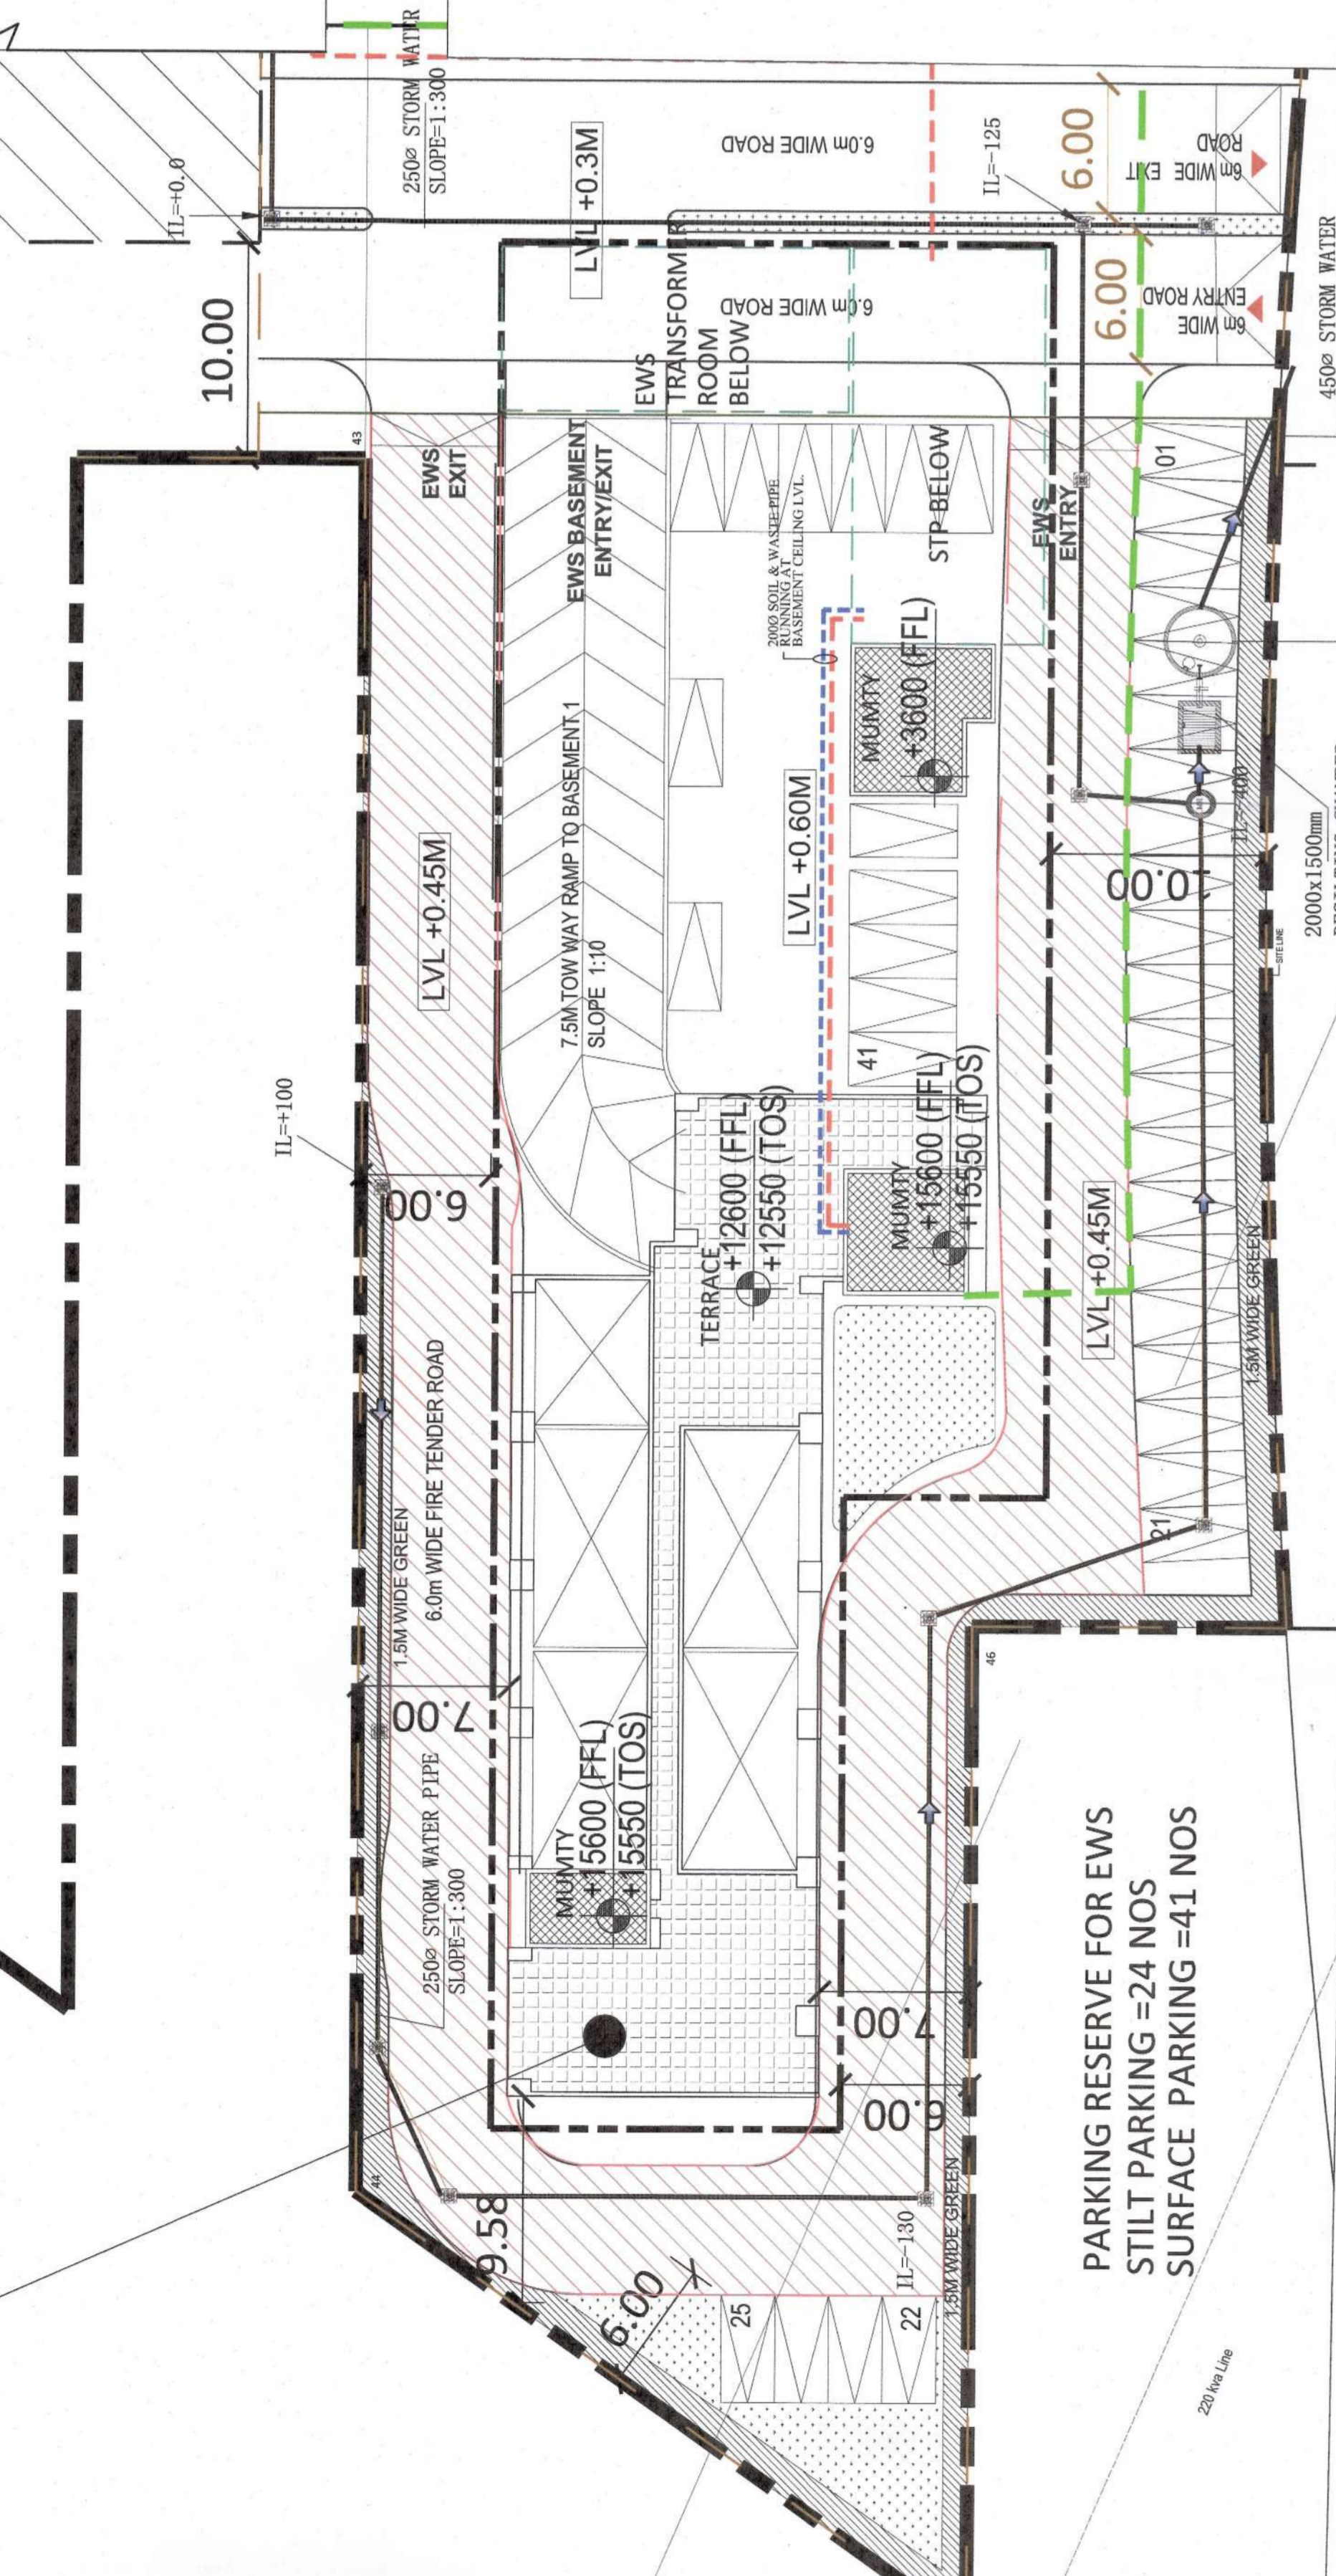

SWIMMING POOL PLAN SCALE 1:100

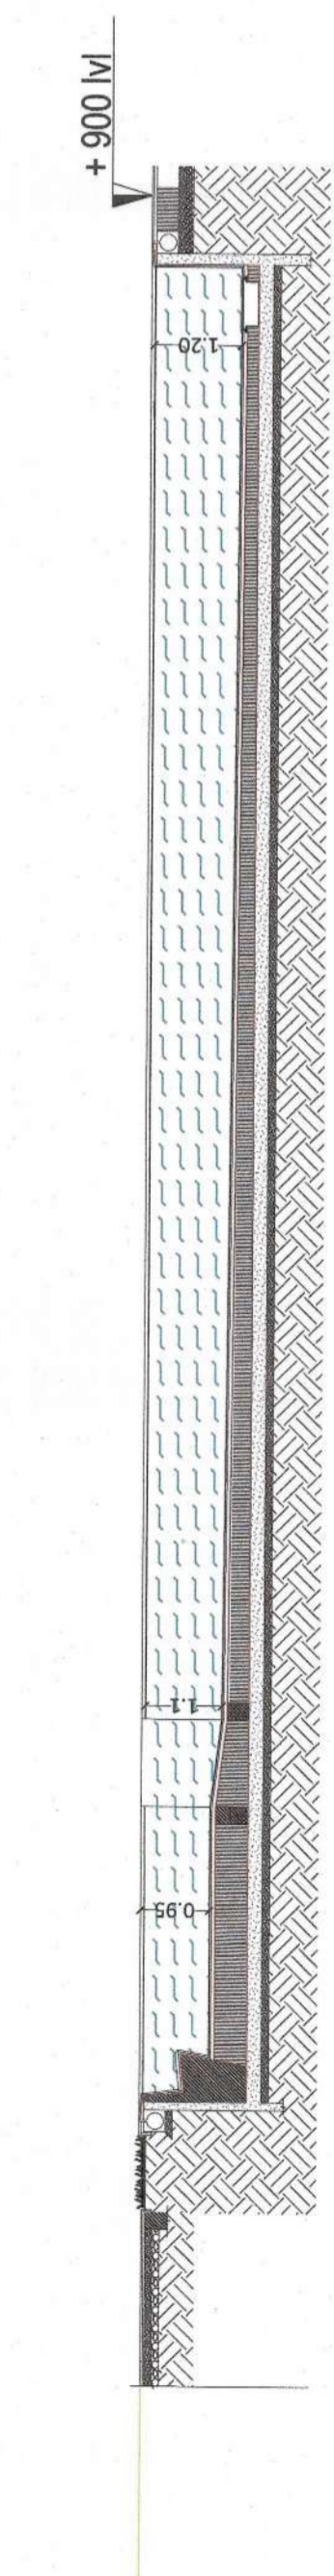


SWIMMING POOL SECTION CC' SCALE 1:100

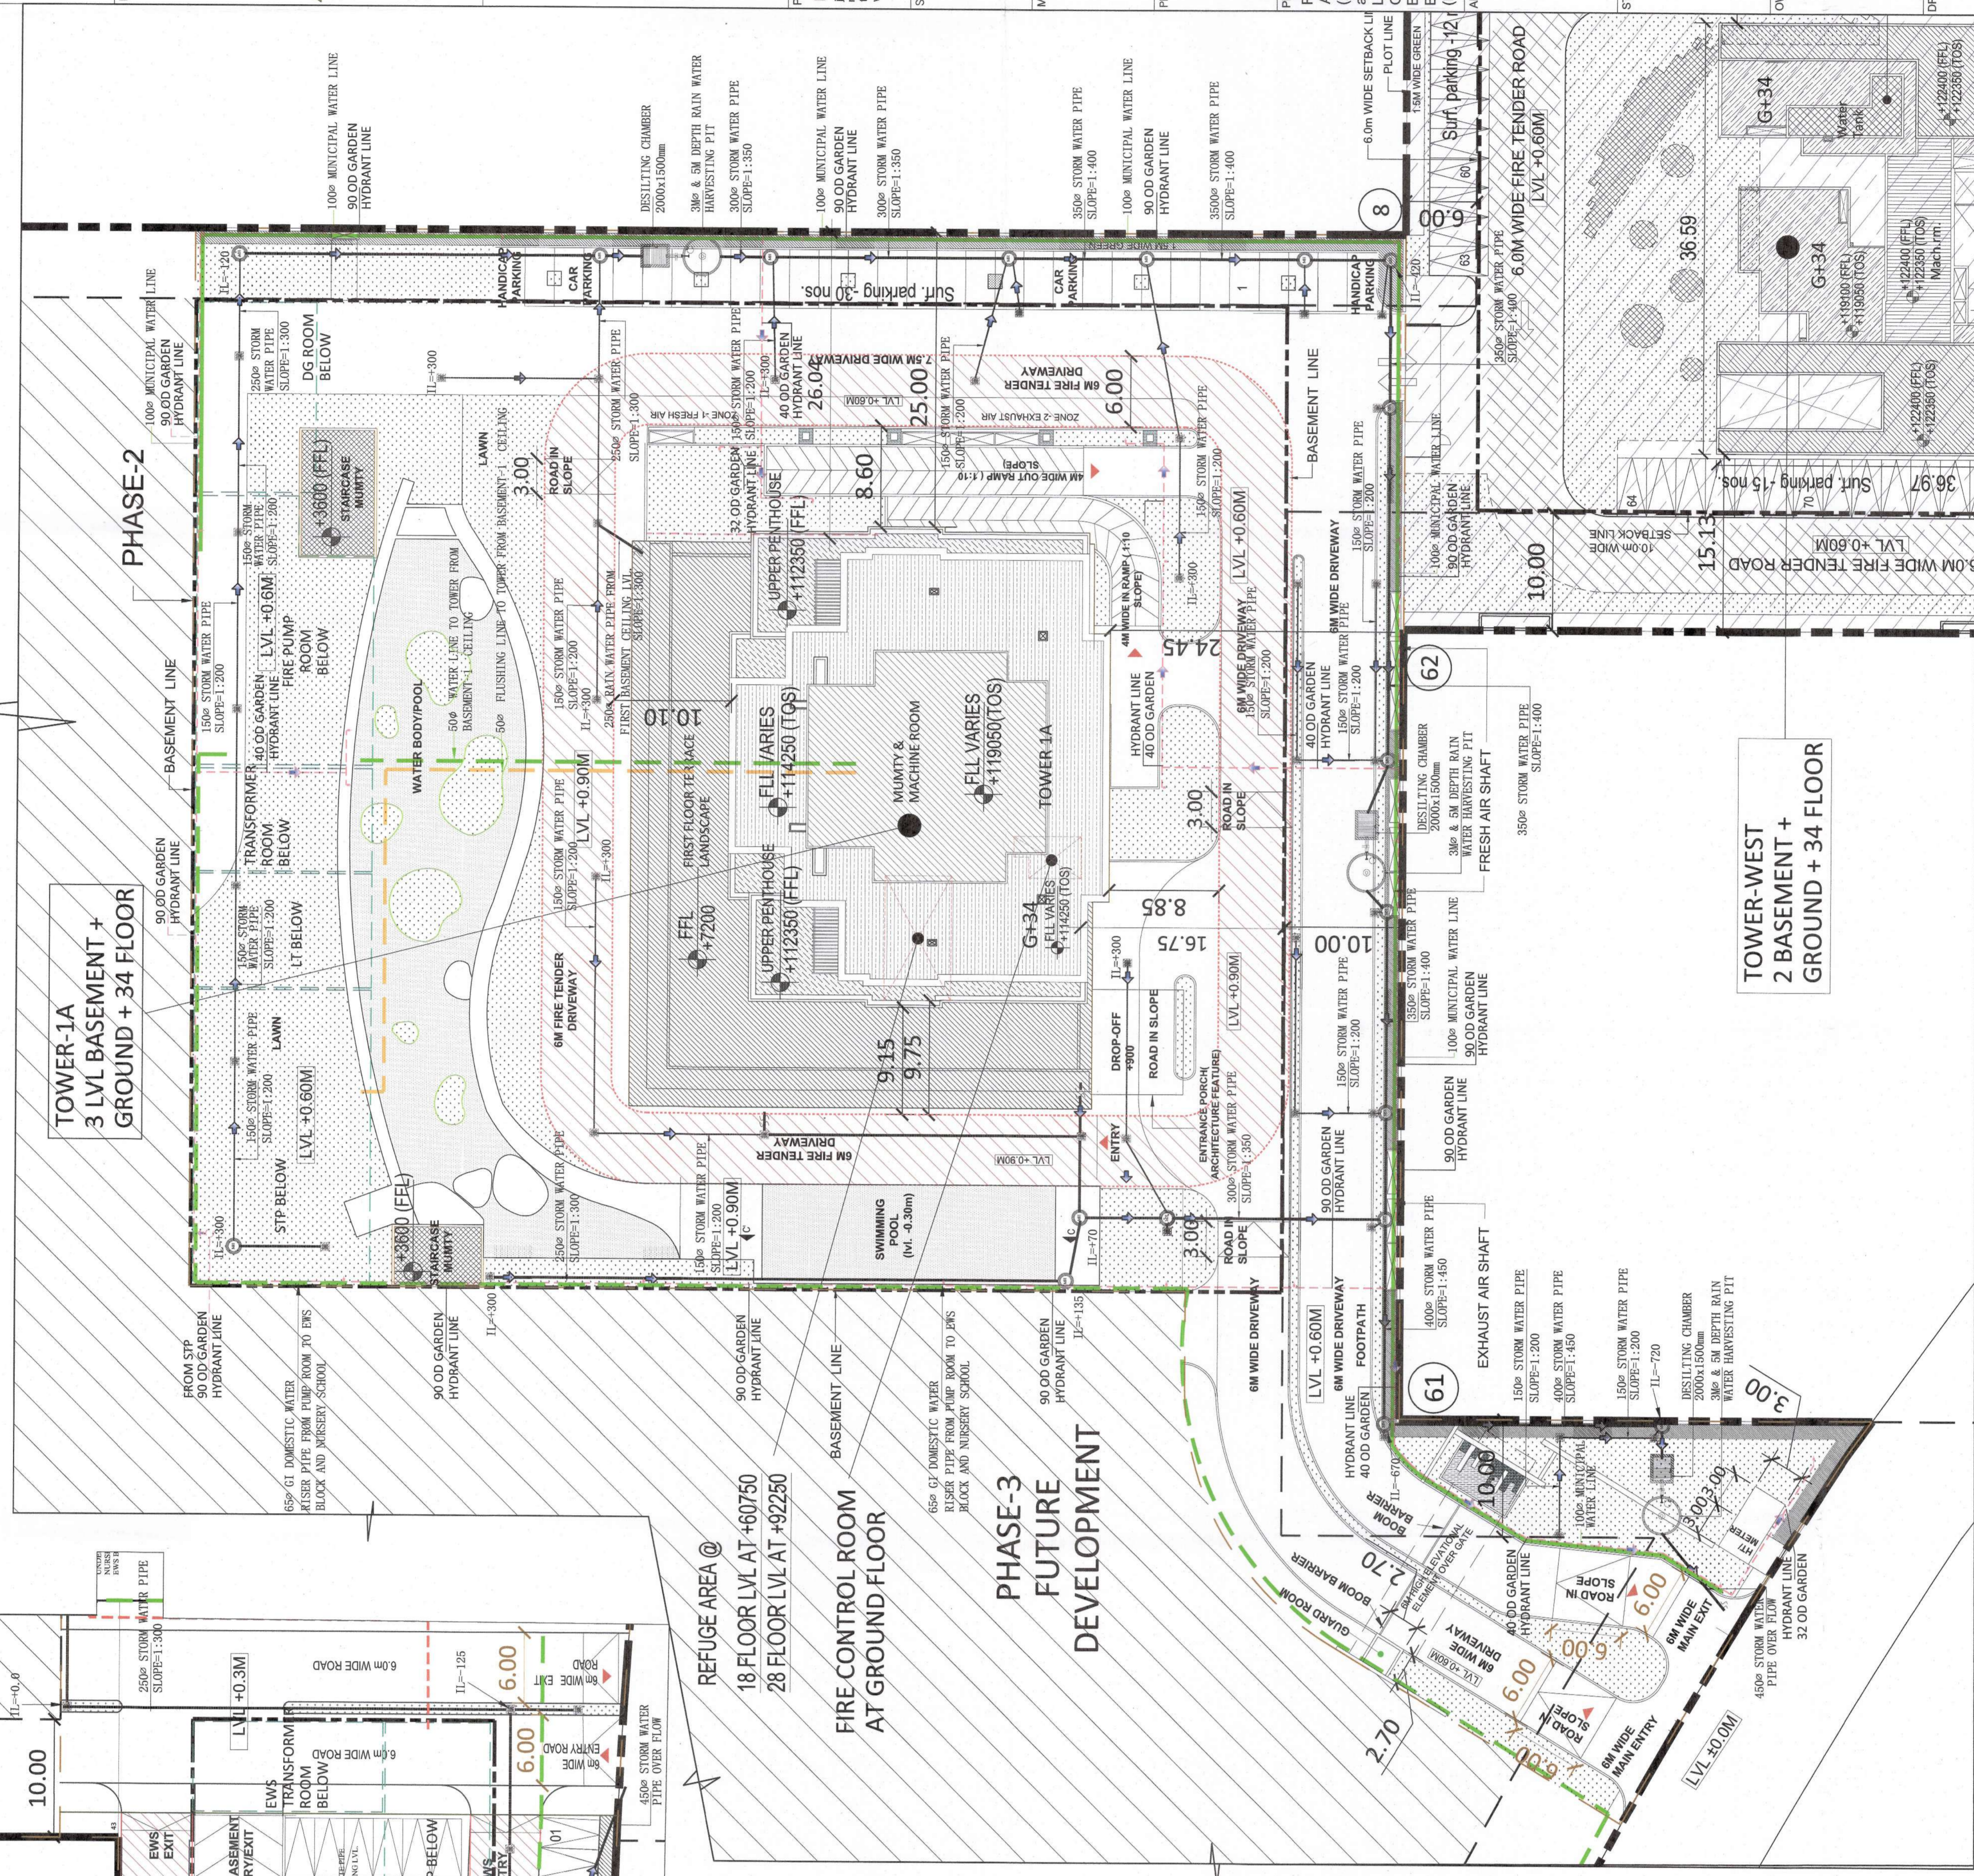

TOWER 1A SITE PLAN SCALE 1:250

AUTHORITY STAMP: TO BE READ WITH THIS OFFICE... DATED: 19/05/2022

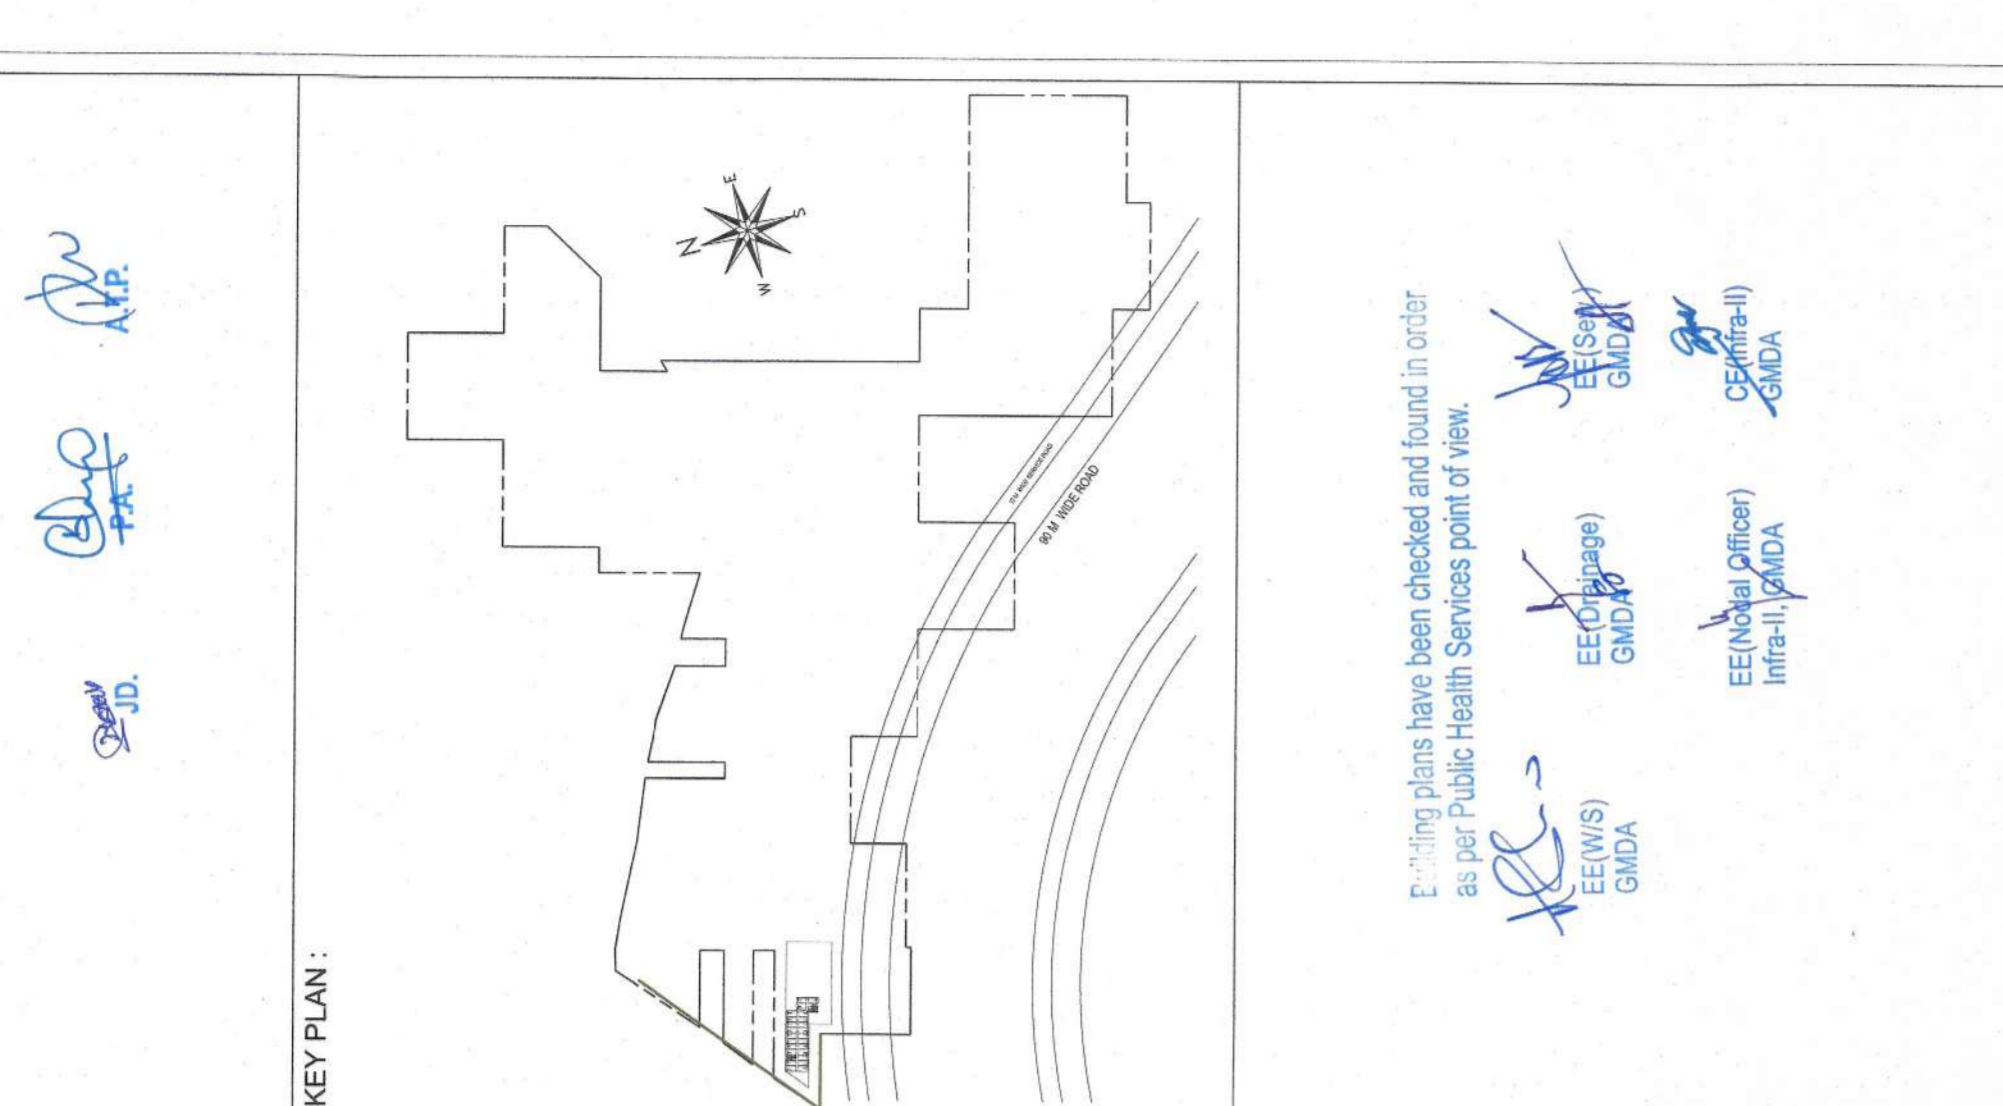

PROJECT ARCHITECT: **rajeev agarwal architects**
PROJECT LANDSCAPE CONSULTANTS: **Greenbox Designs**
MEP CONSULTANTS: **PDA**
STRUCTURE: **NINC DESIGN INTERNATIONAL**
PROJECT TITLE: **REVISED Building Plans Of Group Housing Colony**
OWNER SIGNATURE / STAMP: **RAJEEV KUMAR AGARWAL ARCHITECT**
DRAWING TITLE: **SITE PLAN (ANNEXTURE)**
SCALE: 1:500
DATE: 19-MAY-2022
DRAWING NO: SP-1B