

SYMBOL	DESCRIPTION
	SINGLE ARM POLE LIGHT
	FEDDER PILLAR
	LOOPING


SYMBOL	DESCRIPTION
	REVISED SANCTION
	ALREADY SANCTION

LEGEND	
	Demarcation line
	Setback line
	Basement profile
	Organized greens line
	6.0m wide fire tender path
	1.5M wide green
	Organized greens

NOTES:
 1. All lifts shall have 100% power back up
 2. All Electrical installations shall be as per NBC provisions
 3. Fire fighting/Safety provisions will be as per prevalent NBC provisions
 4. Roof slab of Upper basement is designed to take Fire Tender load


LEGEND	
	Storm Water Line
	Irrigation Water Supply
	Municipal Water Line
	Fire Tender Path

SECTOR 36A

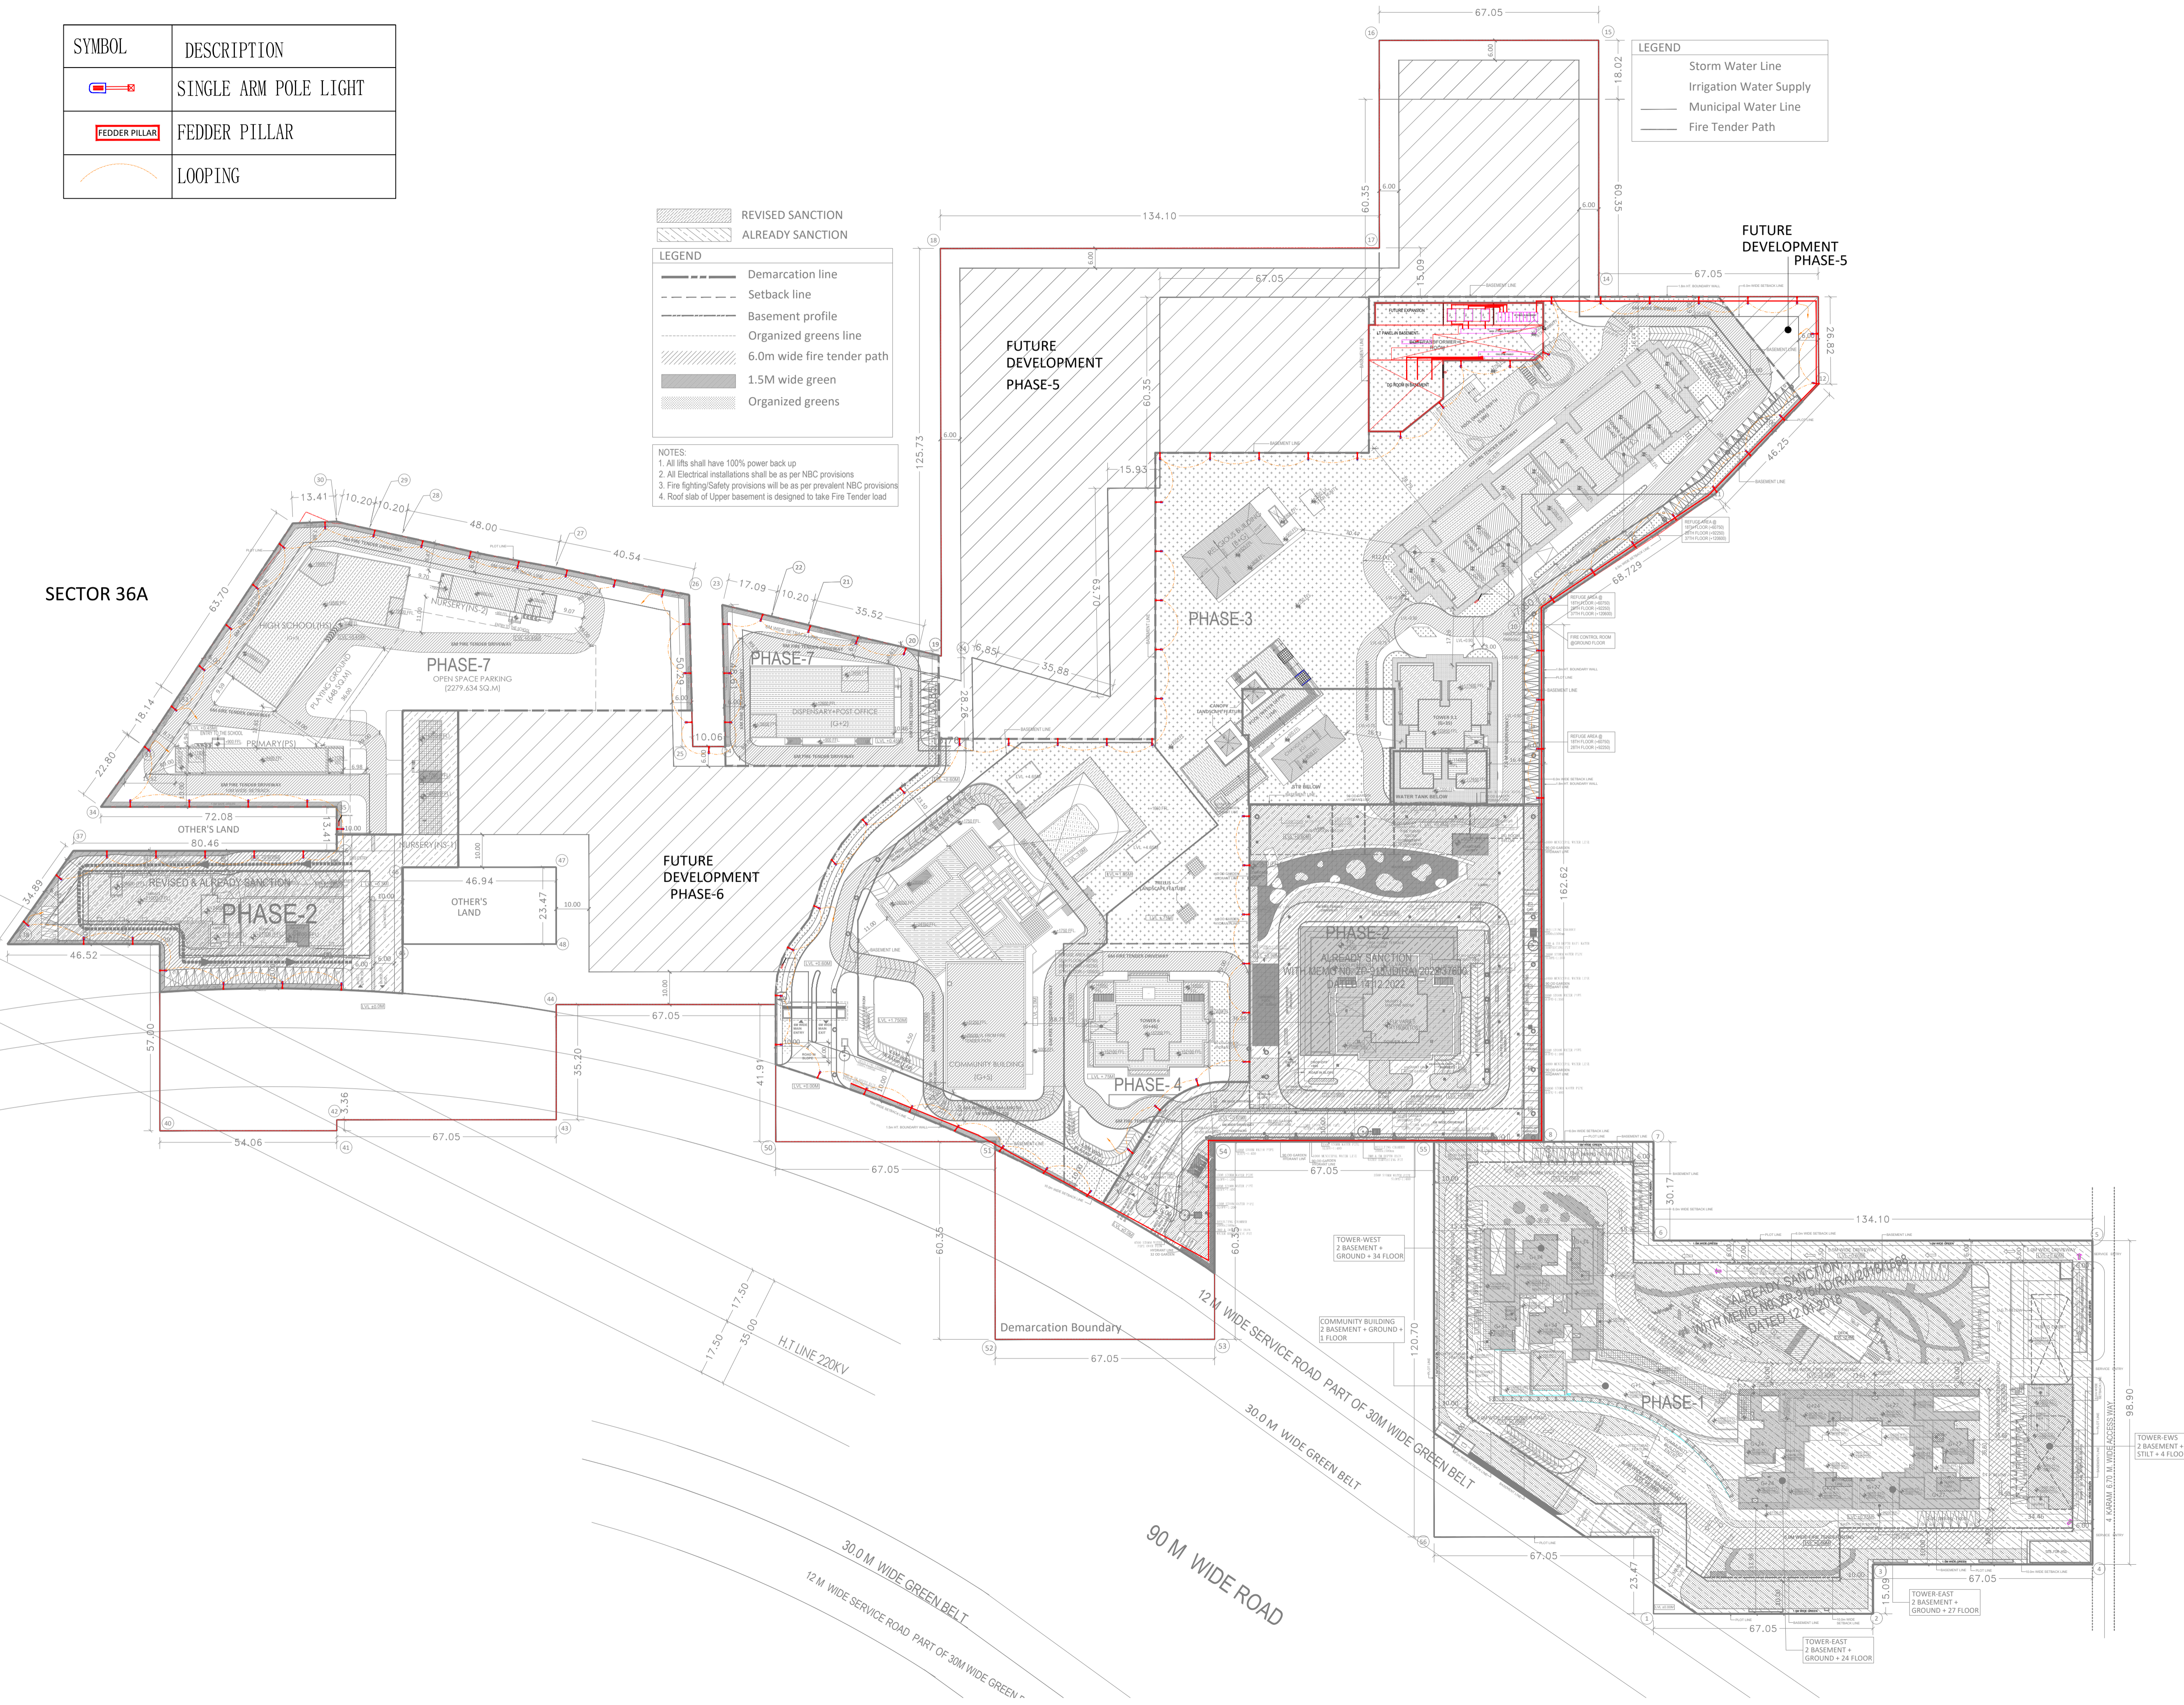

AUTHORITY STAMP:

KEY PLAN:

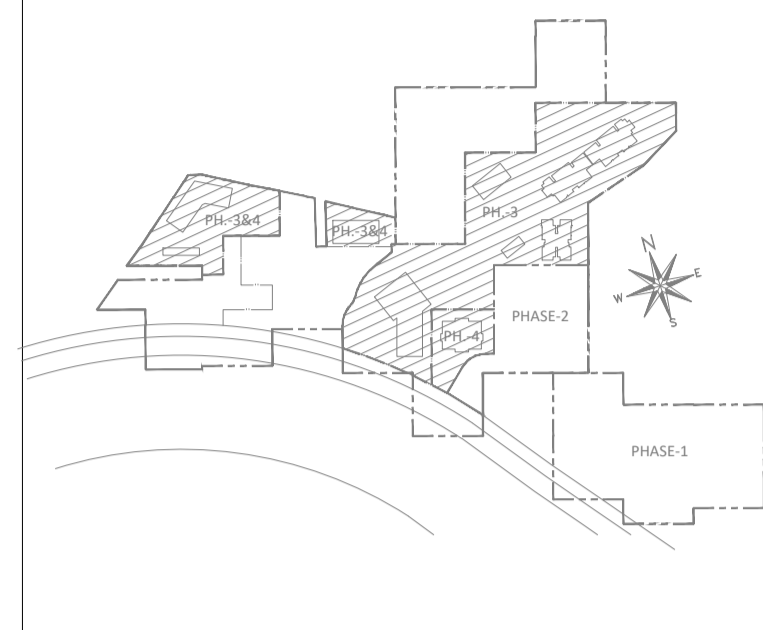

PROJECT ARCHITECT:-
rajeev agarwal architects
 J-1963, Chhatarangan Park
 New Delhi - 110019
 Tel: 011-40526848
 Website: www.rajeevagarwal.com

STRUCTURE
NNC DESIGN INTERNATIONAL
 NNC CONSULTING STRUCTURAL ENGINEERS
 C-75, 2nd FLOOR, AIRPORT ROAD, NEAR SALUDA BUS
 MAIN SARITA VIKAS ROAD, Gurgaon, NEW DELHI - 110025
 PHONE NO: +91-11-2640721/2/3/4/5 FAX: 2640708
 E-Mail: nnc_consultants@hotmail.com
 Web: www.nncdesigninternational.com

MEP Consultants
PDA Consultants
 MEP & Green Building Consultants
 REGD OFFICE:
 PLOT NO.100 SECOND FLOOR
 PATARGANJ INDUSTRIAL AREA,
 DELHI-110028
 TEL: +91-11-4240301/4240302
 E-MAIL: oem@pdaconsultants.in

PROJECT LANDSCAPE CONSULTANTS
Greenbox Designs
 P-1/23, DLF City Phase 2
 Gurgaon
 Haryana, India

PROJECT TITLE
 REVISED BUILDING PLANS OF GROUP HOUSING COLONY
 AREA MEASURING 30.38125 ACRES
 (30.38 ACRES UNDER LICENCE NO.39 OF 2013 DATED 04.06.2013 AND 25.10 ACRES UNDER & LICENCE NO. 85 OF 2014 DATED 08.08.2014) GRANTED FOR 2.38125 ACRES AND ADDITIONAL AREA MEASURING 2.90 ACRES (LICENCE NO. 166 OF 2023 DATED 18.08.2023) IN SECTOR-36-A, GURGAON MANESAR URBAN COMPLEX BEING DEVELOPED BY KRISUMI CORPORATION PVT. LTD.

ARCHITECT'S SIGNATURE / STAMP:

STRUCTURE CONSULTANT SIGNATURE / STAMP:

OWNER SIGNATURE / STAMP:

DRAWING TITLE:
ELECTRICAL SITE PLAN LAYOUT FOR RERA

SCALE	1:500	RELEASED FOR:	<input type="checkbox"/> INFORMATION
DATE	15.01.2024		<input type="checkbox"/> EIA
DRAWING NO.	PDA-183/SITE-EL-01		<input type="checkbox"/> TENDER
			<input type="checkbox"/> ADVANCE COPY
			<input checked="" type="checkbox"/> SUBMISSION DRG.
			<input type="checkbox"/> GFC

FOR RERA SUBMISSION